




MORTISE LOCK INSTALLATION TEMPLATE

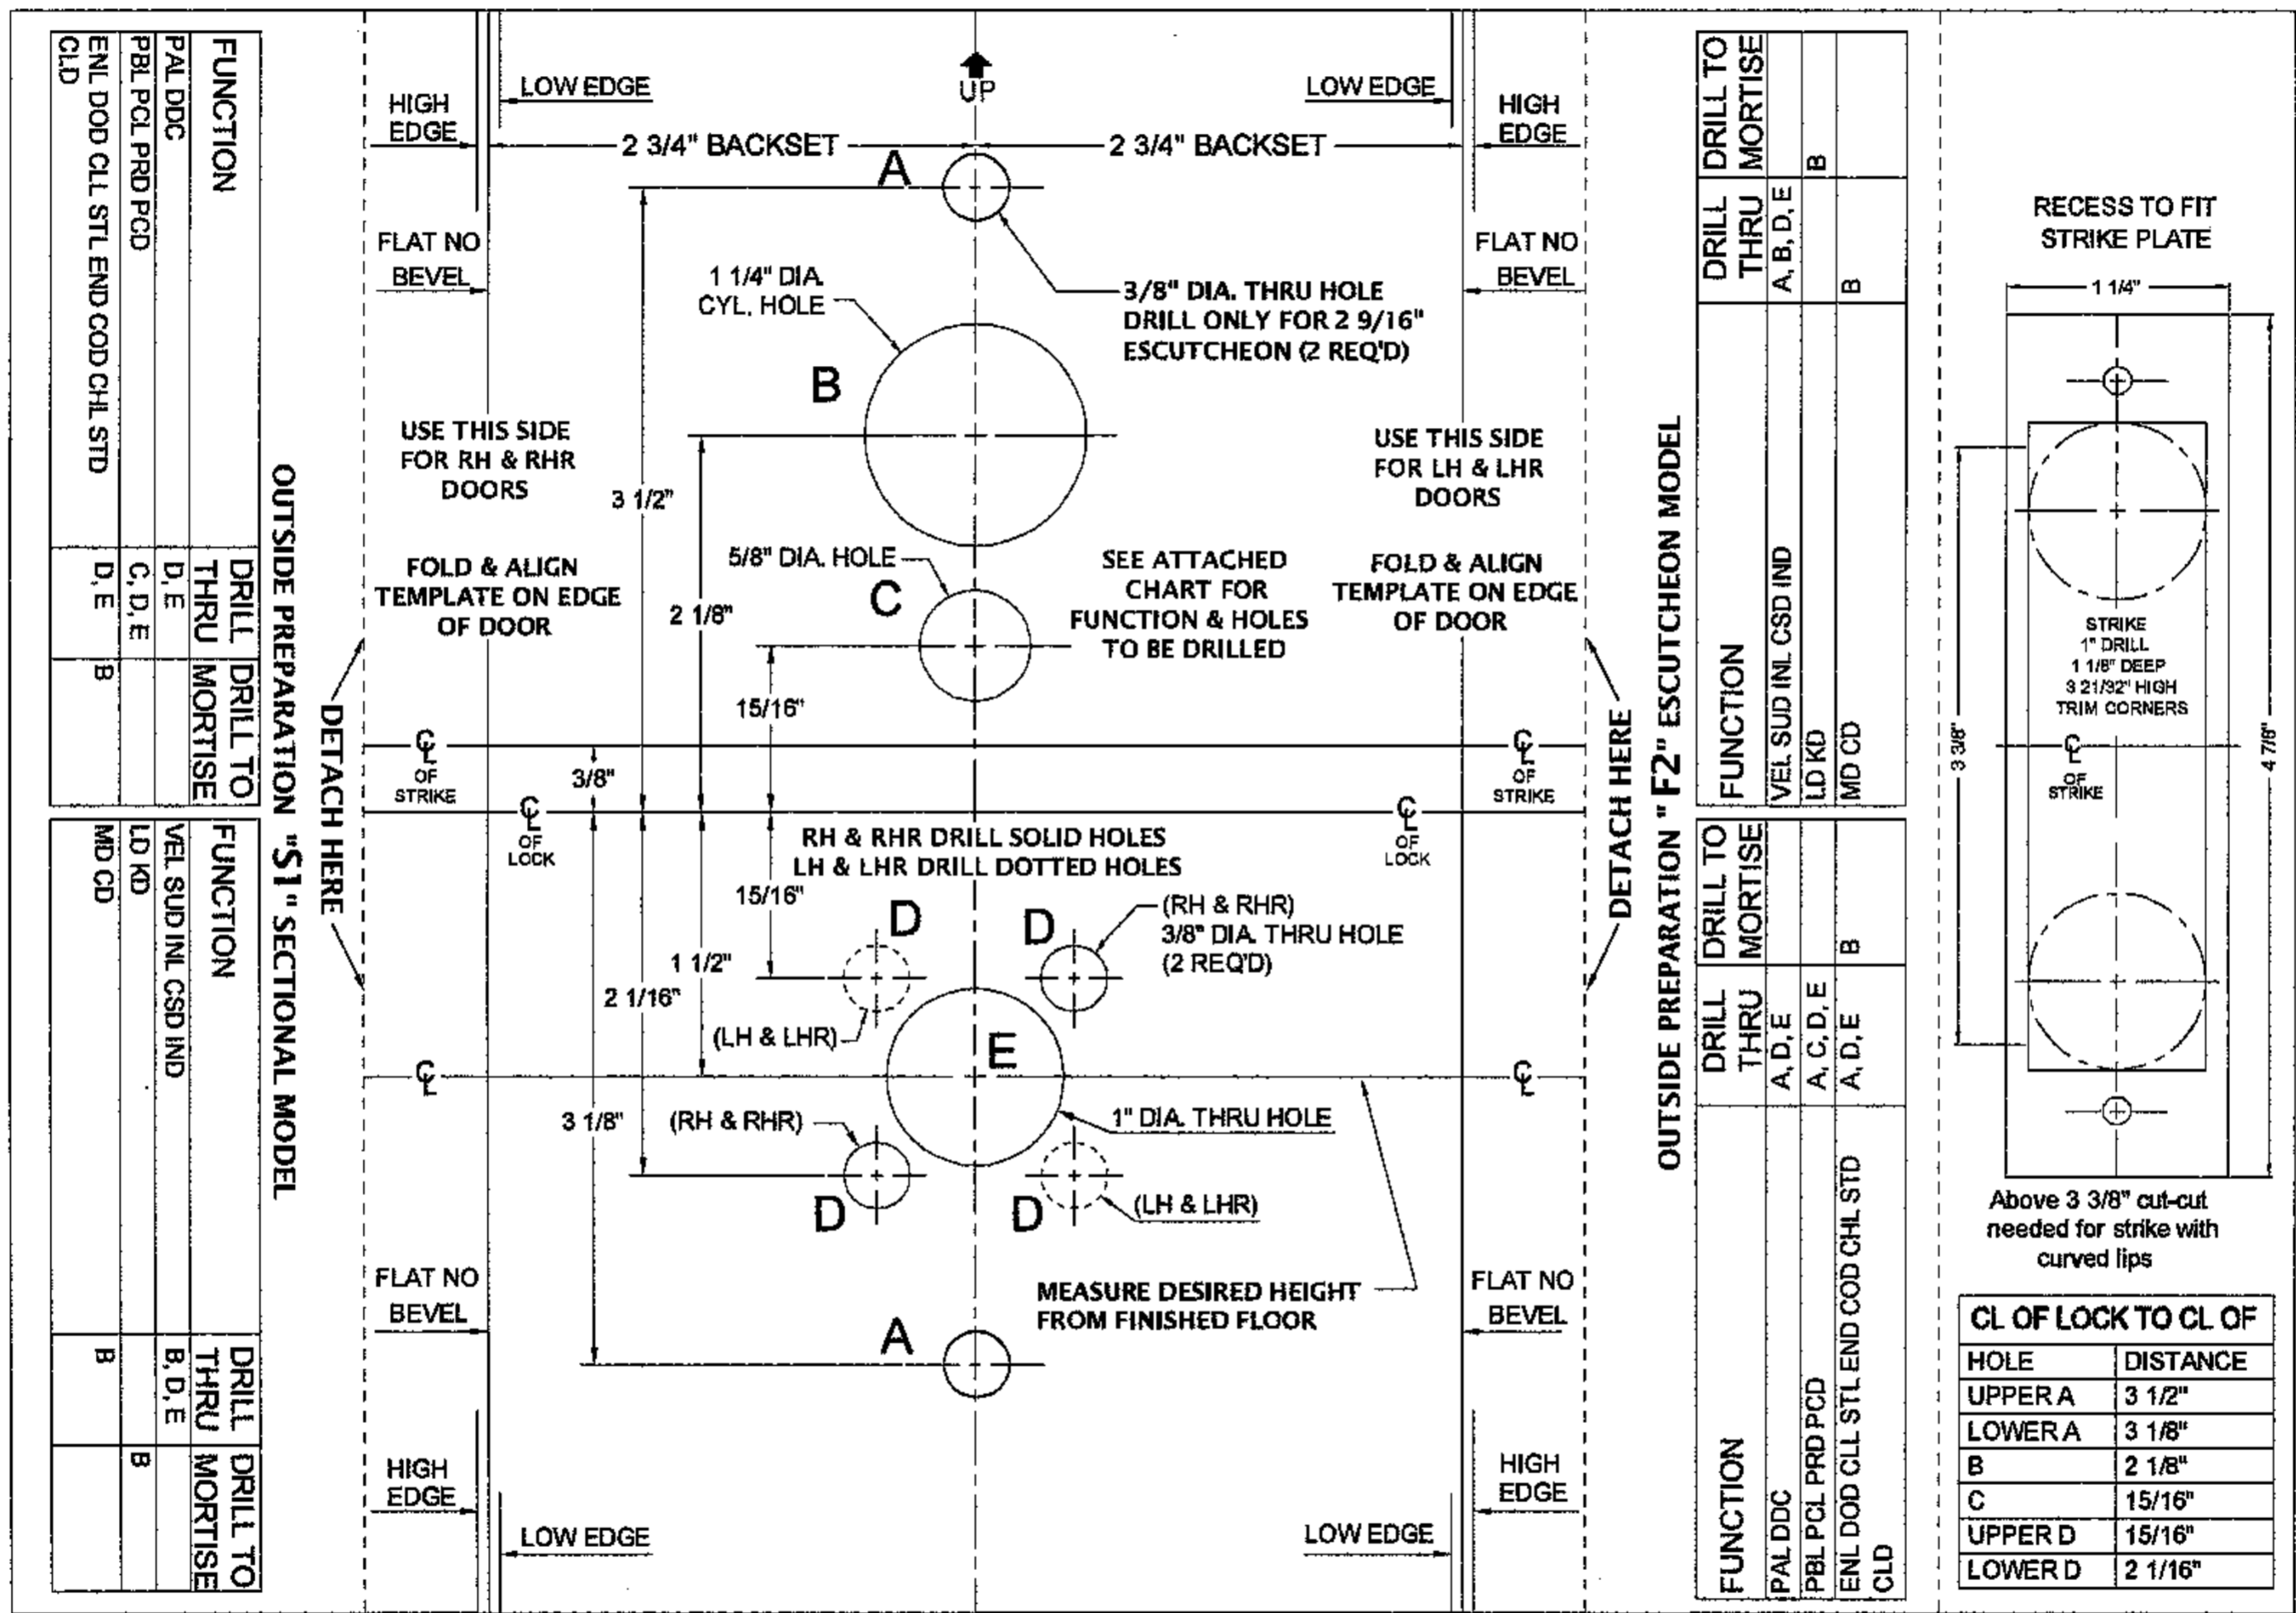


FUNCTION	DRILL THRU	DRILL TO MORTISE
PAL DDC	D, E	
PBL PCL PRD PCD	C, D, E	
ENL DOD CLL STL END COD CHL STD CLD	D, E	B

FUNCTION	DRILL THRU	DRILL TO MORTISE
VEL SUD INL CSD IND	B, D, E	
LD KD		B
MD CD		B

FUNCTION	DRILL THRU	DRILL TO MORTISE
VEL SUD INL CSD IND	A, B, D, E	
LD KD		B
MD CD		B

FUNCTION	DRILL THRU	DRILL TO MORTISE
PAL DDC	A, D, E	
PBL PCL PRD PCD	A, C, D, E	
ENL DOD CLL STL END COD CHL STD CLD	A, D, E	B

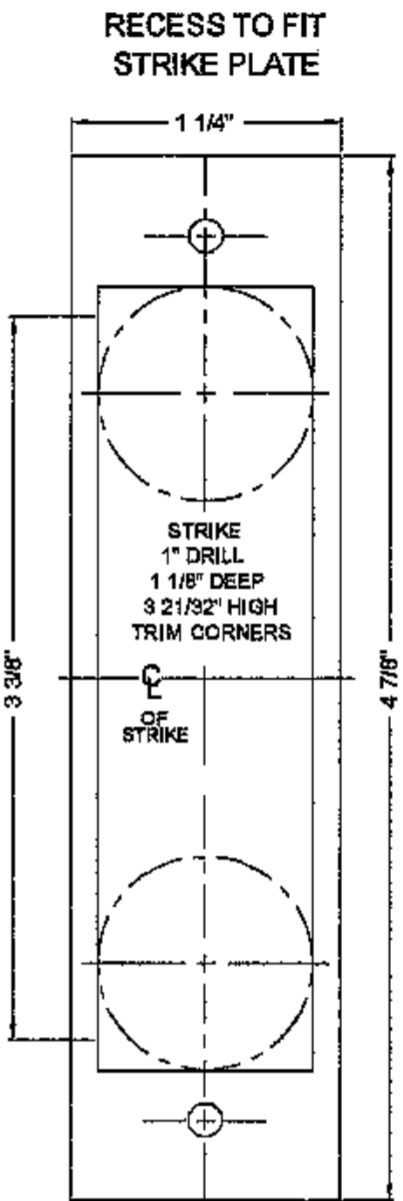

Above 3 3/8\" cut-cut needed for strike with curved lips

HOLE	DISTANCE
UPPER A	3 1/2"
LOWER A	3 1/8"
B	2 1/8"
C	15/16"
UPPER D	15/16"
LOWER D	2 1/16"

Oak Security Group · LLC
 8904 Bash Street · Suite K
 Indianapolis · Indiana 46256
 Toll-Free : 877-OSG-LOCK (877-674-5625)
 Local : 317-585-9830
 Fax : 317-585-9834
 welcome@oaksecurity.com
 www.oaksecurity.com

OUTSIDE TEMPLATE

WD-OD002(177-1)