



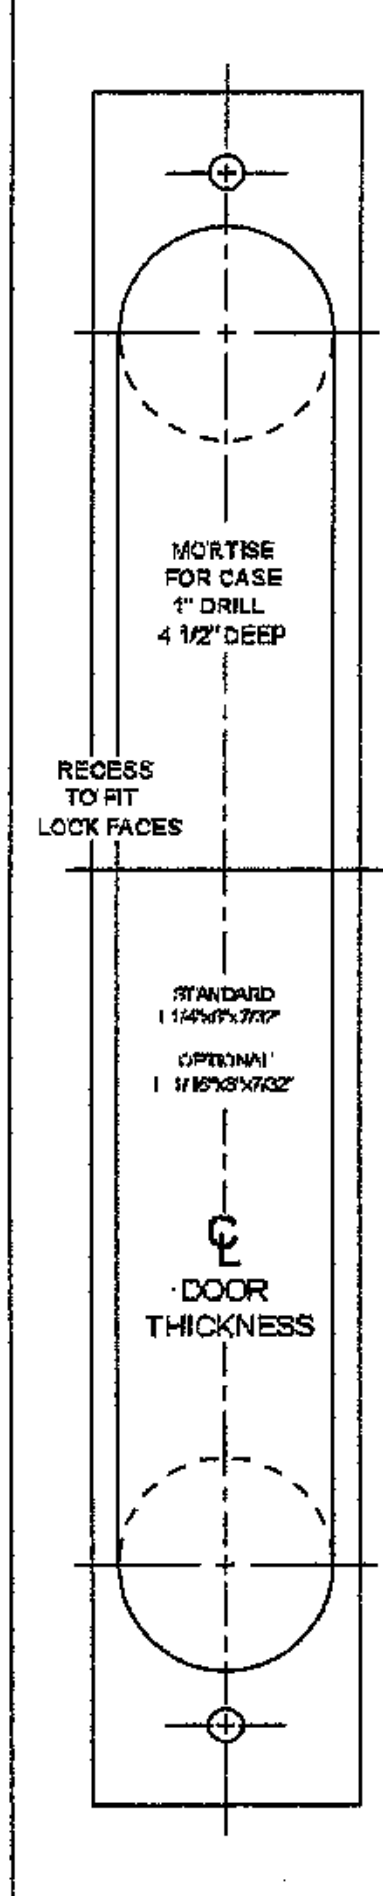

# MORTISE LOCK INSTALLATION TEMPLATE

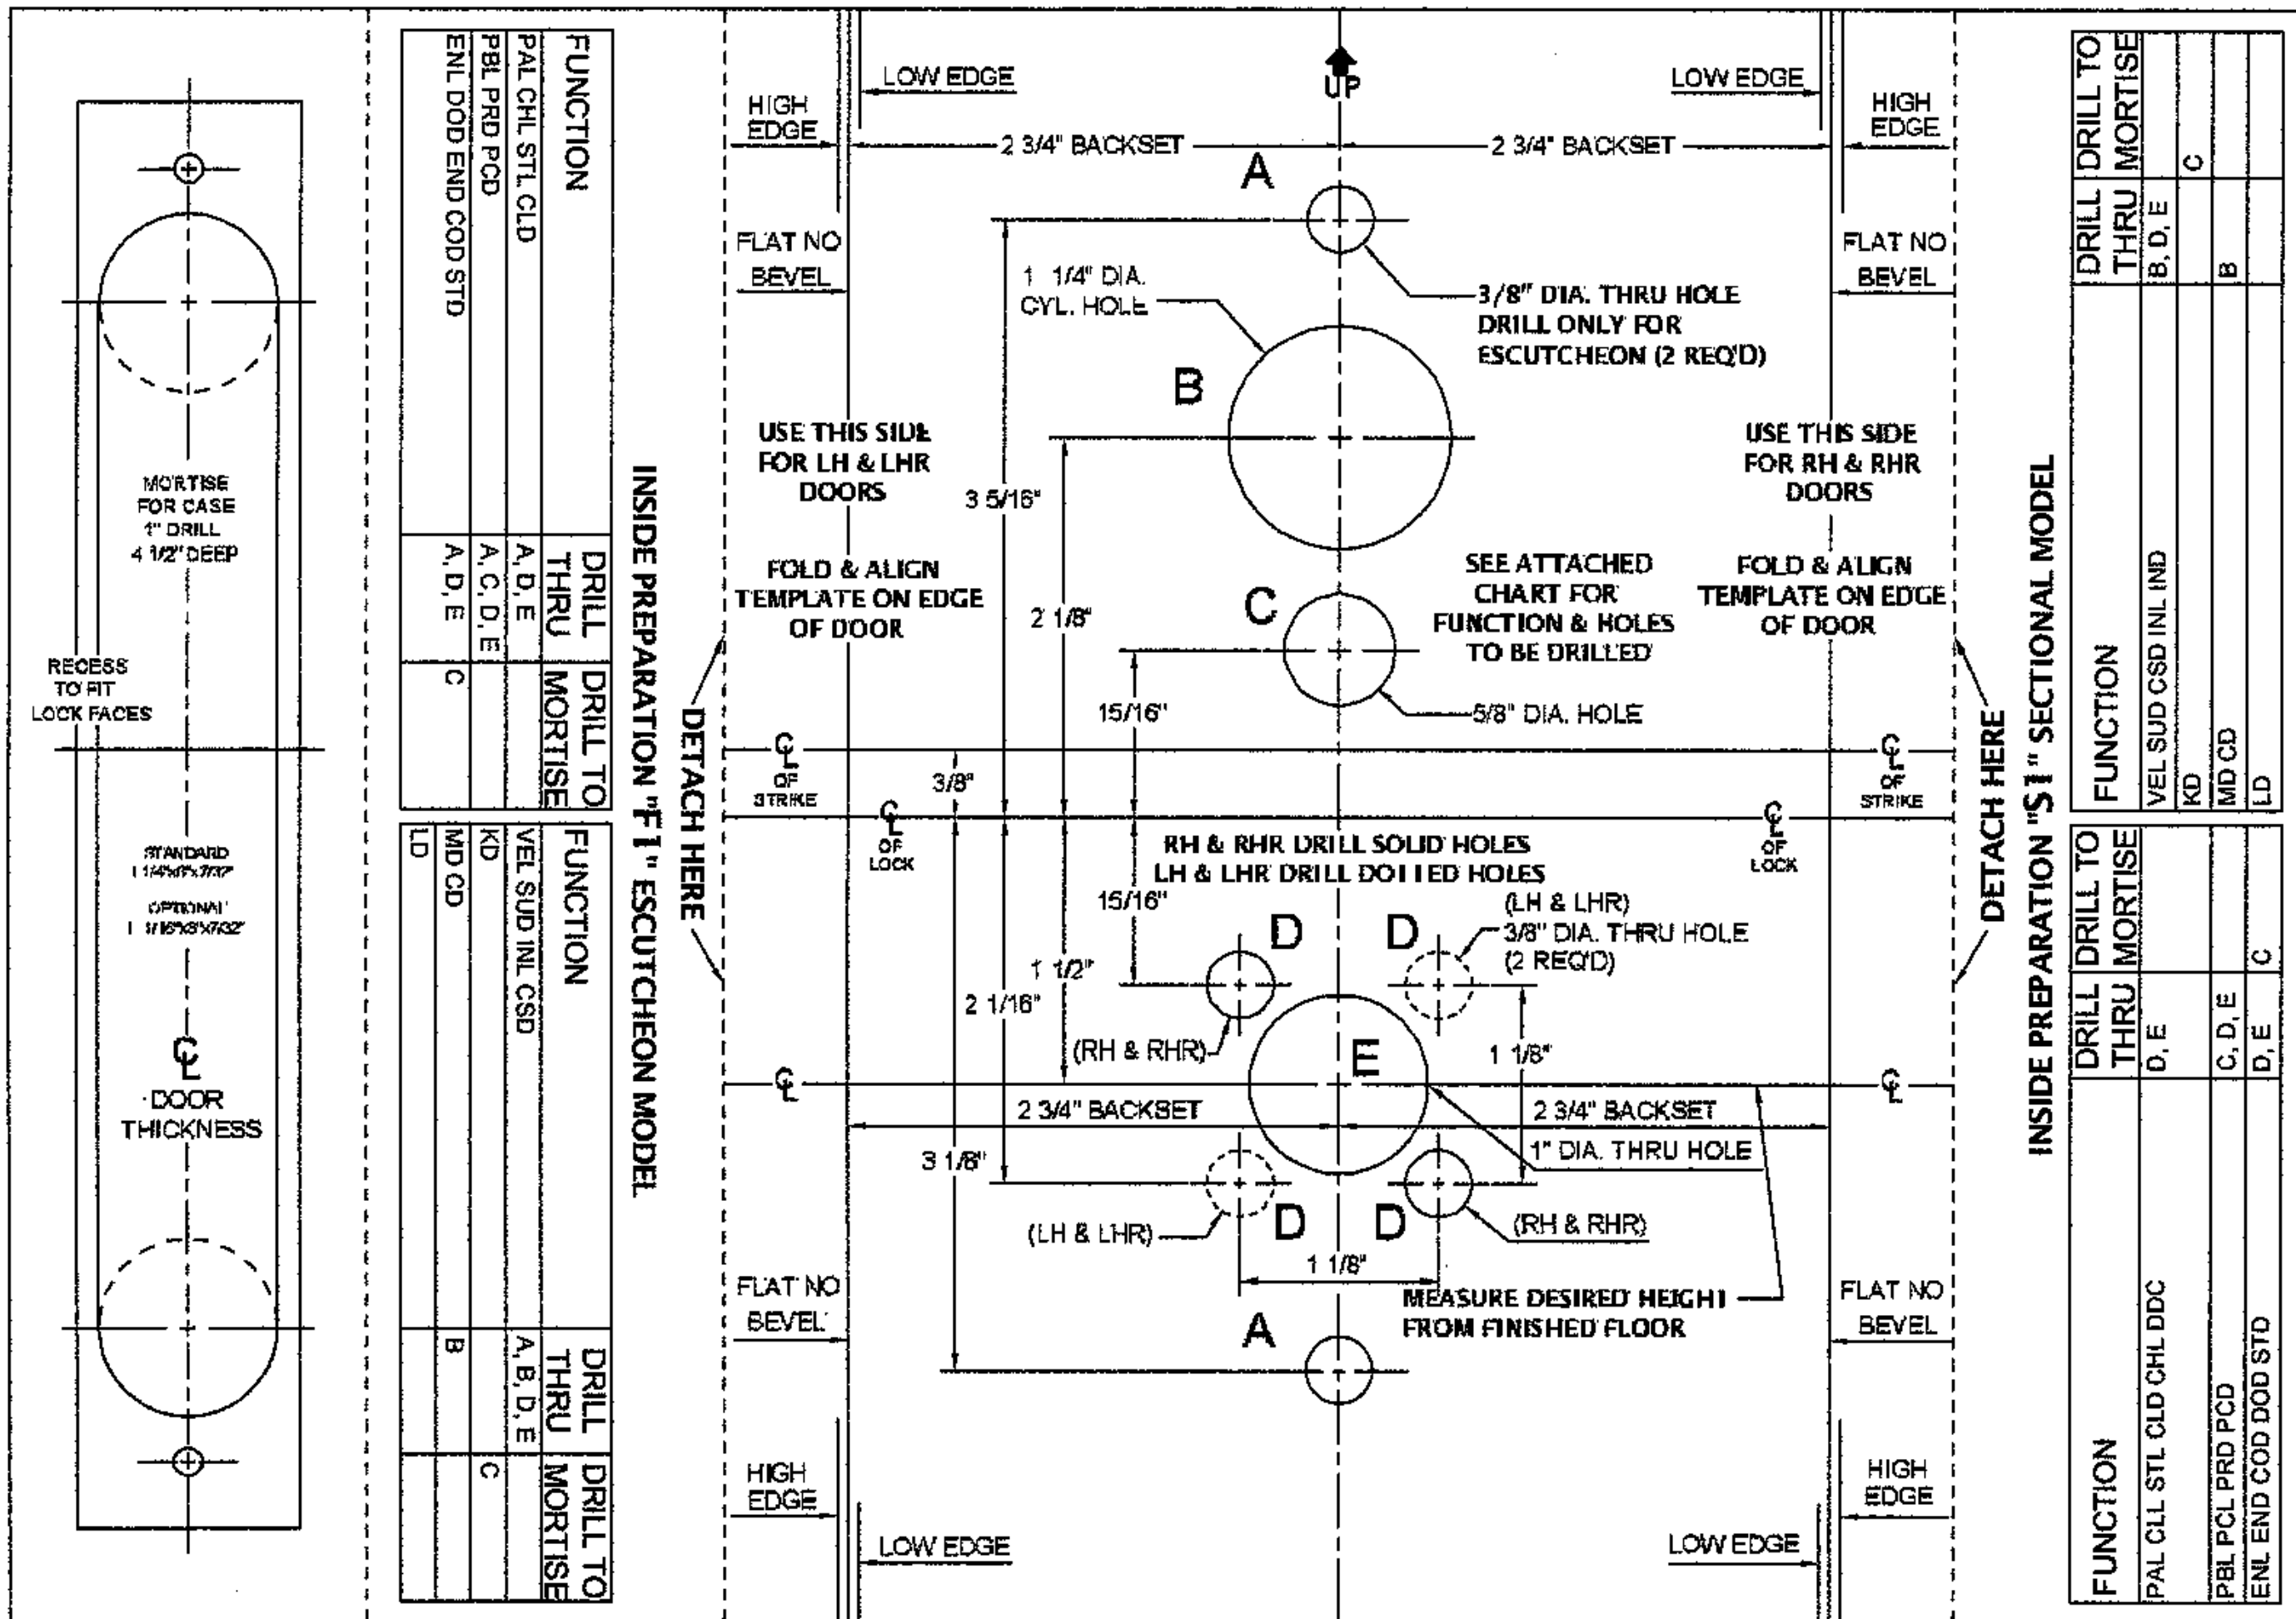

FUNCTION	DRILL THRU	DRILL TO MORTISE
PAL CHL STL CLD	A, D, E	
PBL PRD PCD	A, C, D, E	
ENL DOD END COD STD	A, D, E	C

FUNCTION	DRILL THRU	DRILL TO MORTISE
VEL SUD INL CSD	A, B, D, E	
MD CD	B	
LD		C

FUNCTION	DRILL THRU MORTISE	DRILL TO MORTISE
VEL SUD CSD INL IND	B, D, E	C
KD		B
MD CD		
LD		

FUNCTION	DRILL THRU MORTISE	DRILL TO MORTISE
PAL CLL STL CLD CHL DDC	D, E	C, D, E
PBL PCL PRD PCD		D, E
ENL END COD DOD STD		

Oak Security Group, LLC  
 8904 Bash Street, Suite K  
 Indianapolis, Indiana 46256  
 Toll-Free : 877-OSG LOCK (877 674-5625)  
 Local : 317 585-9830  
 Fax : 317 585-9834  
 welcome@oaksecurity.com  
 www.oaksecurity.com